


N-F RANDALL J. F.
JOAN B. GUILMETTE

N-F CHARLES E.
MARINE A. UMBR

N-F CAMILLE K. TAYLOR

AREA = 1,021,914 SQ. FT. ±
23.46 ACRES ±
(TOTAL PARCEL)

THE SOUTH BOUNDARY OF THIS PARCEL
IS CONSIDERED TO BE THE NORTH
STREET LINE OF MIDDLE HADDAM ROAD.

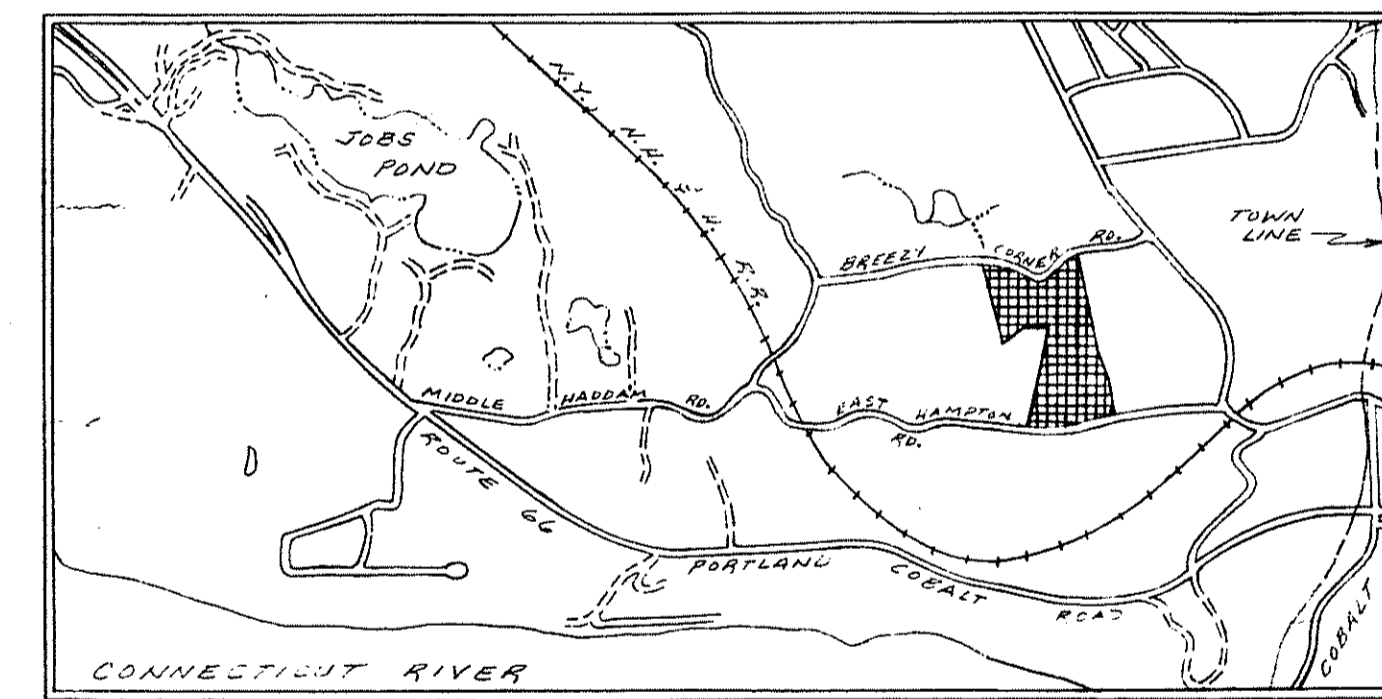

LOCATION PLAN
SCALE: 3" = 1 MILE

DEEP TEST DATA - JAN. 31, 1980	DEEP TEST DATA - MAY 16, 1980	DEEP TEST DATA - JULY 24, 1980
N#1 - 7' DEEP REDDISH SAND W/SILT POCKETS SOME LARGE STONE VERY TIGHT FROM 3' LEDGE AT 7'	N#4 - 4' DEEP REDDISH SAND W/STONES LEDGE AT 4'	N#9 - 7' DEEP RED/GRAY SANDY GRAVEL (TIGHT)
N#2 - 4' DEEP TIGHT RED/GRAY SILTY SAND W/LARGE STONE & BOULDERS LEDGE AT 4'	N#5 - 6' DEEP REDDISH SAND W/STONES REFUSAL AT 6'	N#10 - 7' DEEP RED/GRAY SANDY GRAVEL (TIGHT)
N#3 - 4' DEEP RED/GRAY SILTY SAND W/ STONES & BOULDERS LEDGE AT 4'	N#6 - 7' DEEP REDDISH SAND W/STONES NO LEDGE	N#11 - LEDGE AT 5'
N#8 - 6' DEEP FINE REDDISH SAND W/ POCKETS OF SILT TO 3' LARGE STONES 3' SILTY SAND LEDGE AT 6'	N#7 - 3' DEEP REDDISH SAND W/STONES LEDGE AT 3'	N#12 - LEDGE AT 3'
		N#13 - LEDGE AT 4'

- PERC. DATA
- A - 10 MIN./IN.
 - B - 10 MIN./IN.
 - C - 4 MIN./IN.
 - D - 4 MIN./IN.

COORDINATES & BEARINGS
REFER TO CONNECTICUT
STATE PLANE SYSTEM.

MAP REFERENCES:

1. PORTION OF LANDS OF DAVID TAYLOR SHOWING ESPECIALLY THE DIVIDING LINE BETWEEN DAVID & MURRAY TAYLOR, SCALE: 1" = 100', NOV. 1952, JAMES T. GILL L.S.
2. PROPERTY OF CHARLES E. UMBR, SCALE: 1" = 60', OCT. 1949, JAMES T. GILL L.S.
3. PROPERTY OF JOHN I. TAYLOR, SCALE: 1" = 60', JULY 1949, JAMES T. GILL L.S.

THE SUBDIVISION REGULATIONS OF THE PORTLAND PLANNING & ZONING COMMISSION ARE A PART OF THIS PLAN AND APPROVAL OF THIS PLAN IS CONTINGENT ON COMPLETION OF ALL THE REQUIREMENTS OF SAID SUBDIVISION REGULATIONS, EXCEPTING ONLY ANY VARIANCES OR MODIFICATIONS MADE IN WRITING, BY THE PORTLAND PLANNING AND ZONING COMMISSION AND ATTACHED HERETO.

APPROVED 12/4/80
T. E. PARRIS CHAIRMAN

RECEIVED FOR FILING
12/11/80 4 P.M.
TOWN CLERK OF THE
TOWN OF PORTLAND, CONN.
REVISED 10-29-80 LOTS 1 & 2 TOWN CLERK ASST.
REVISED 8-26-80 PLAN OF SUBDIVISION ADDED

REVISED FEBRUARY 5, 1974: SNETCO EASEMENT ADDED, MINOR BOUNDARY CHANGES MADE AND MAP REFERENCE NOTE, NORTH BOUNDARY NOTE AND LOCATION PLAN ADDED.

PROPERTY OF MURRAY TAYLOR & PRUDENCE PALMER
OLD PORTLAND - EAST HAMPTON ROAD
PORTLAND, CONNECTICUT

BOUNDARY SURVEY
PLAN OF SUBDIVISION

DAVID B. MYLCHREEST
Consulting Engineer
Civil - Structural - Survey
Laurel Grove Rd. Middletown, Conn.

SCALE: 1" = 80'
DATE: 6-8-73
DRAWING NO.:
OF 3
FILE NO. 7315

I HEREBY CERTIFY THIS MAP TO BE SUBSTANTIALLY CORRECT TO THE BEST OF MY KNOWLEDGE AND BELIEF AND IN ACCORDANCE WITH CLASS 2A-2 OF THE CODE OF THE CONNECTICUT TECHNICAL COUNCIL, INC.

David B. Mylchreest